




[Signature]

CASE: : 23747
17 October 2024
CONDONED

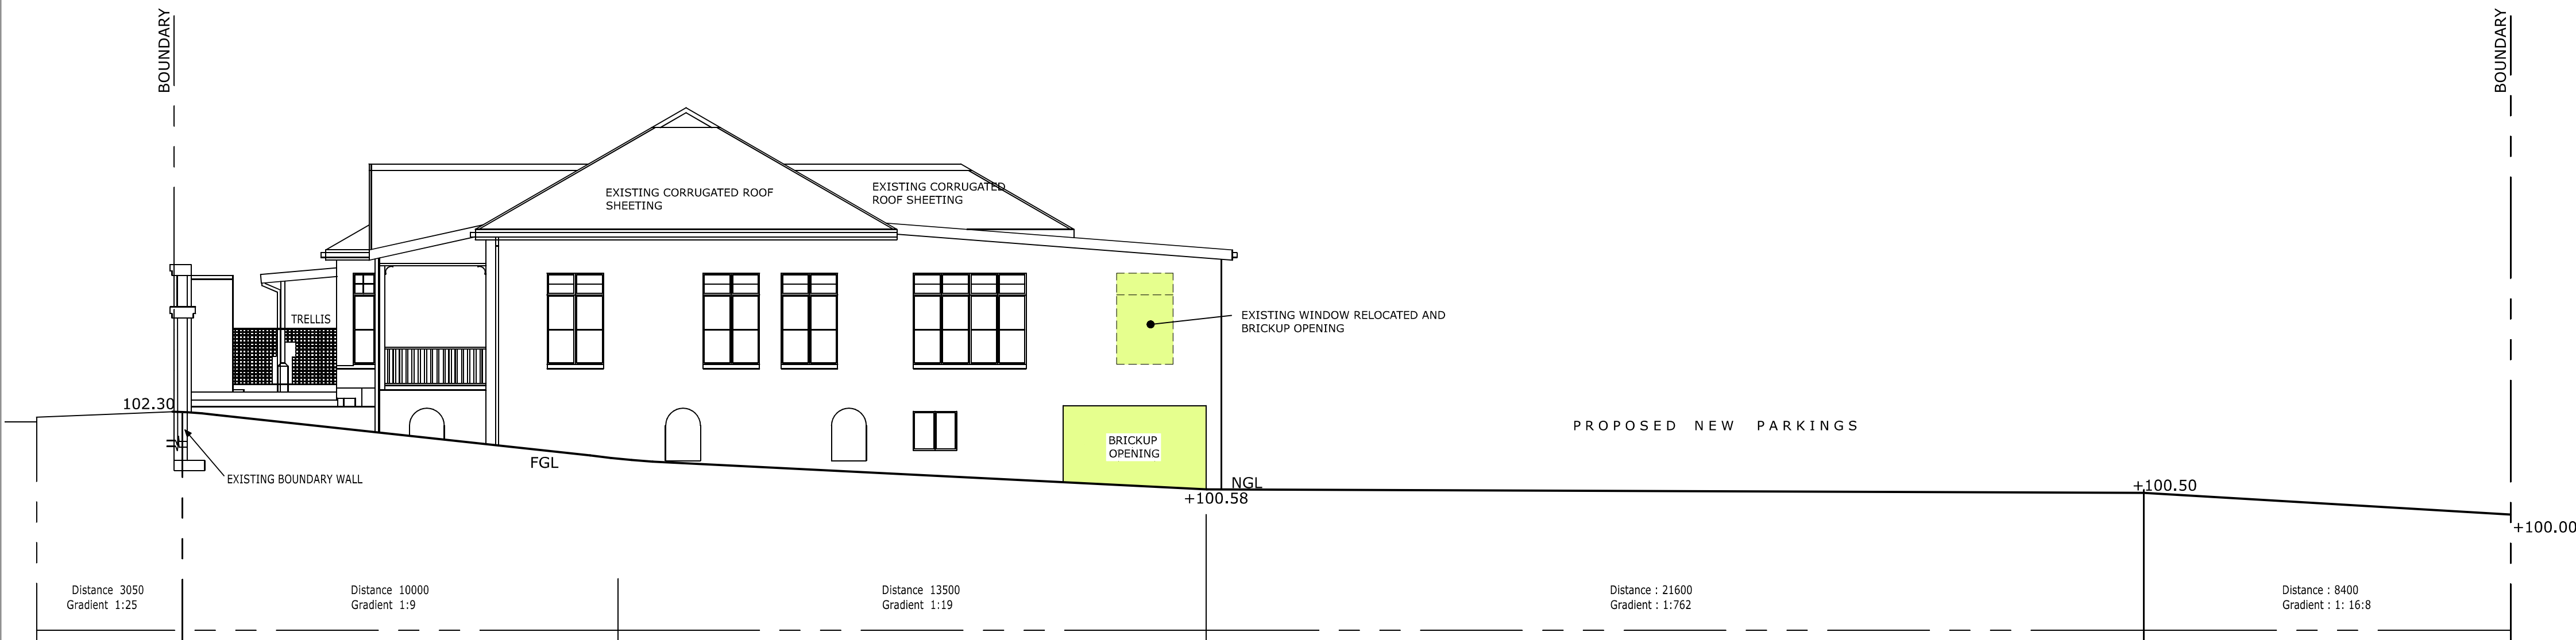


SOUTH-EAST ELEVATION & DRIVEWAY SECTION
SCALE 1:100




NORTH-EAST ELEVATION
SCALE 1:100



SOUTH-WEST ELEVATION
SCALE 1:100

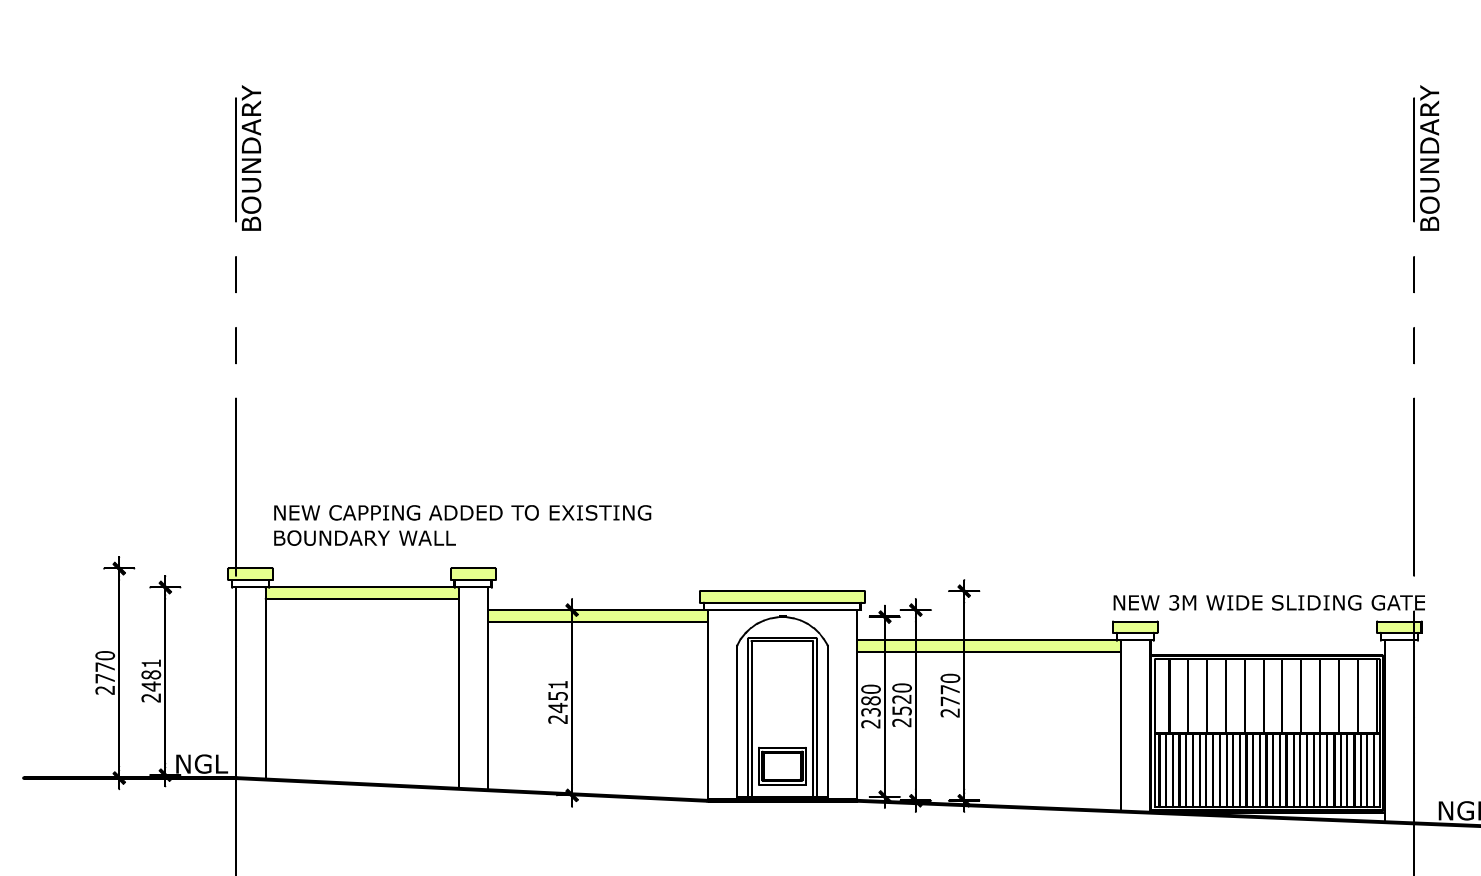

BOUNDARY ELEVATION
SCALE 1:100

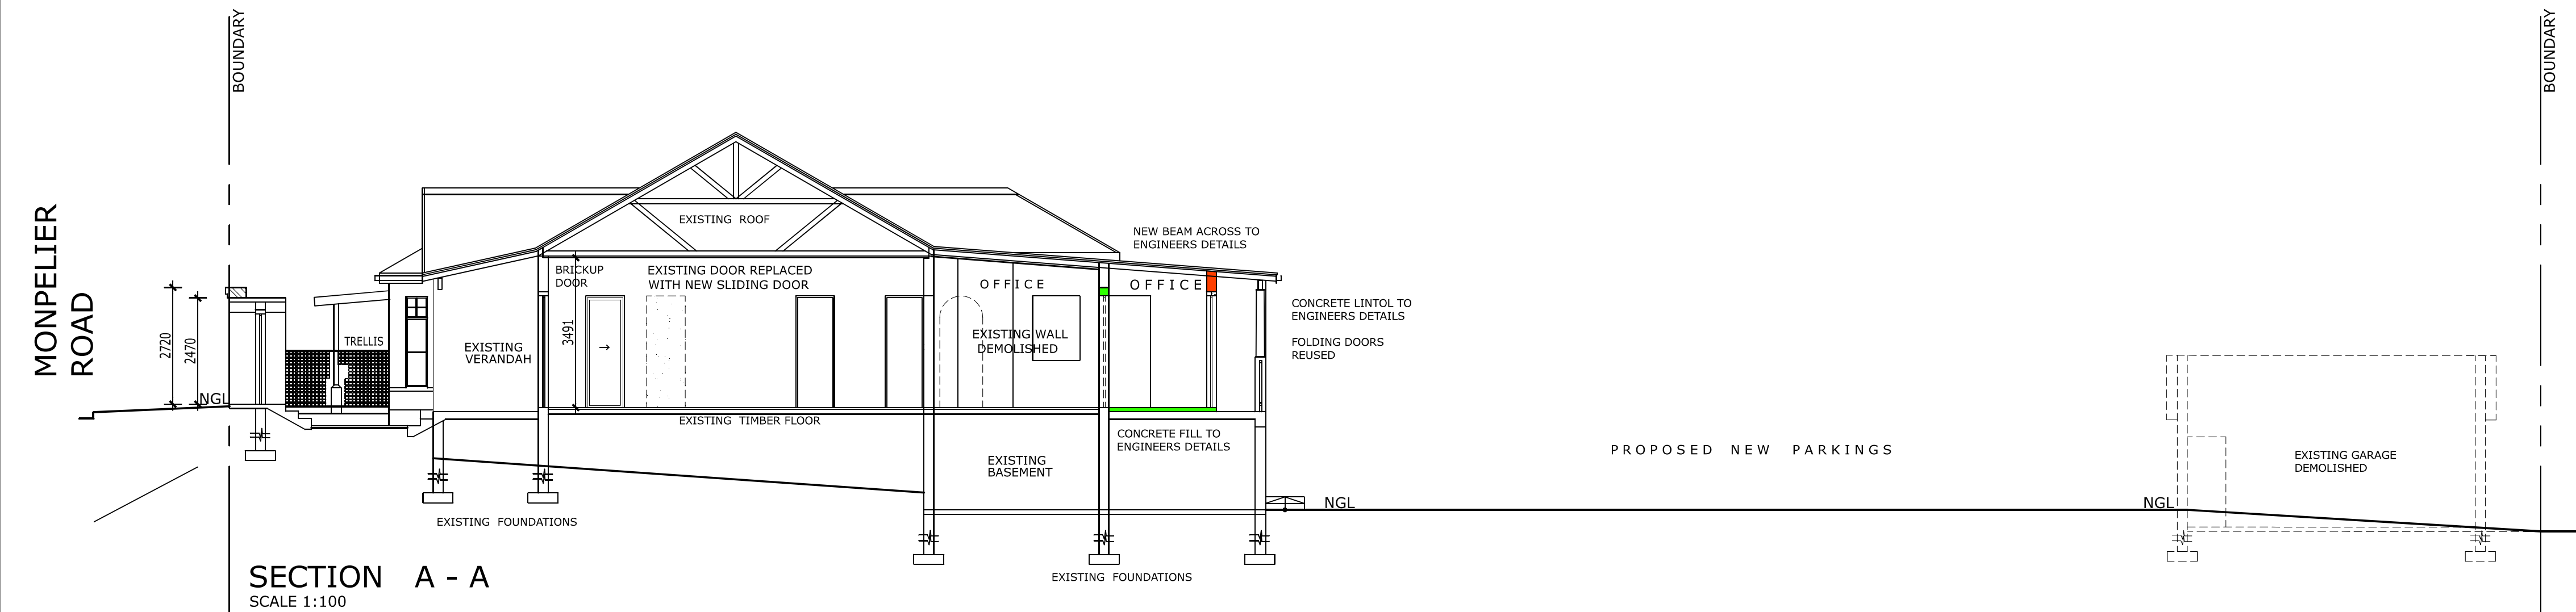

SECTION A - A
SCALE 1:100

REV	DESCRIPTION	By	DATE
CONVERSION OF DWELLING TO OFFICES AT 214 MONTEPLIER ROAD PORTION 18 OF ERF 790, DURBAN FOR Ms. T. PARRY			
DRAWING NUMBER: MONT - 2019 /02			
SCALE	1:100 on A1	Architect/Owner:	
DATE	DECEMBER 2019	<i>[Signature]</i>	
SHT NO.	2 OF 2		
REVISION	A		