


Locality Plan
Scale: 1 : 10000

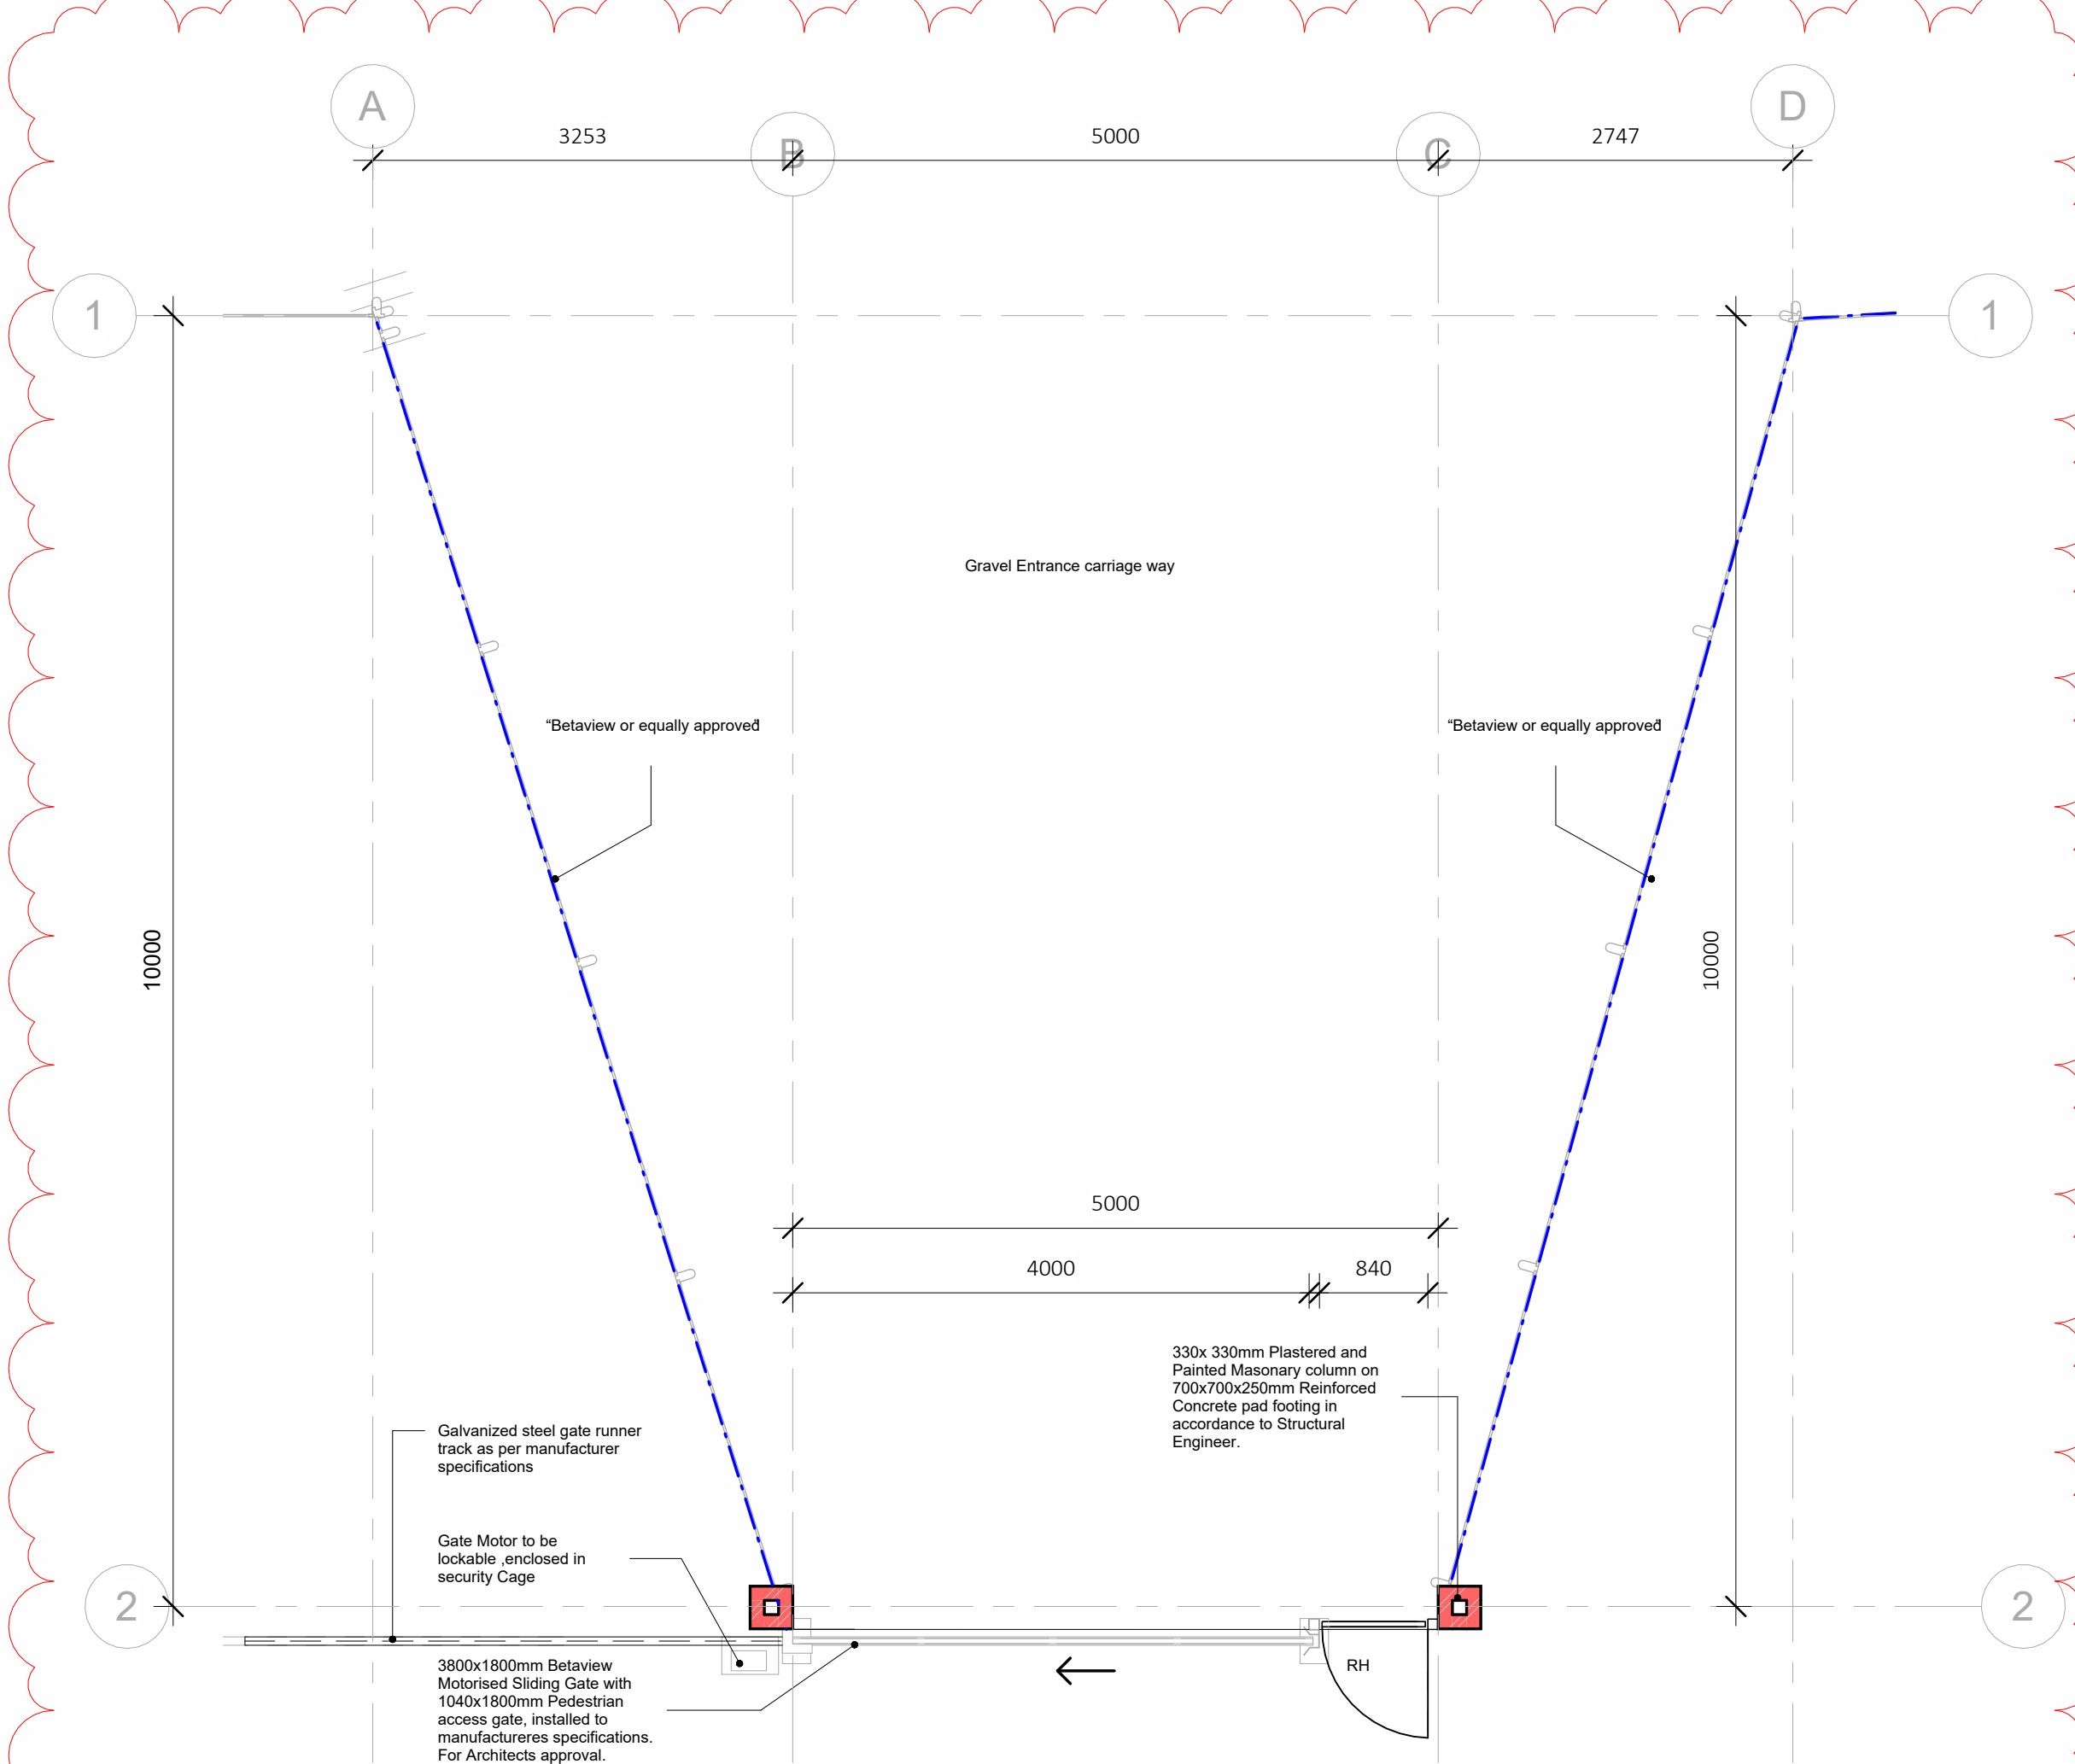

Ground Floor plan
Scale: 1 : 50

Copyright Notice

All rights reserved.
All designs and detailing shown on this drawing is protected by copyright under South African Laws and is property of Tusk Professional Services.

General Notes


This drawing is not to be scaled, all figured dimensions to be used.
All Dimensions and cadastral setting out information to be thoroughly checked on site and all or any discrepancies to be reported to the Architect before any work is put in hand.

A1


All work is to comply with the NATIONAL BUILDING REGULATIONS (NBR) AND BUILDING STANDARDS act 103 of 1977 as amended
All work is to comply with all relevant specifications and codes of practice of the SOUTH AFRICAN BUREAU OF STANDARDS (SABS) / SOUTH AFRICAN NATIONAL STANDARDS (SANS) and amendments thereto.

HEALTH AND SAFETY: All construction activities to conform to the OCCUPATIONAL HEALTH AND SAFETY ACT 1993 (Act No 85 of 1993)
All materials and workmanship to be as per the MODEL PREAMBLES FOR TRADES 2008, and any further additional preambles as noted in the Bills of Quantities.

All work is to comply with all relevant specifications and codes of practice of the NATIONAL HOME BUILDERS REGISTRATION COUNCIL (NHBRC) (Where applicable)

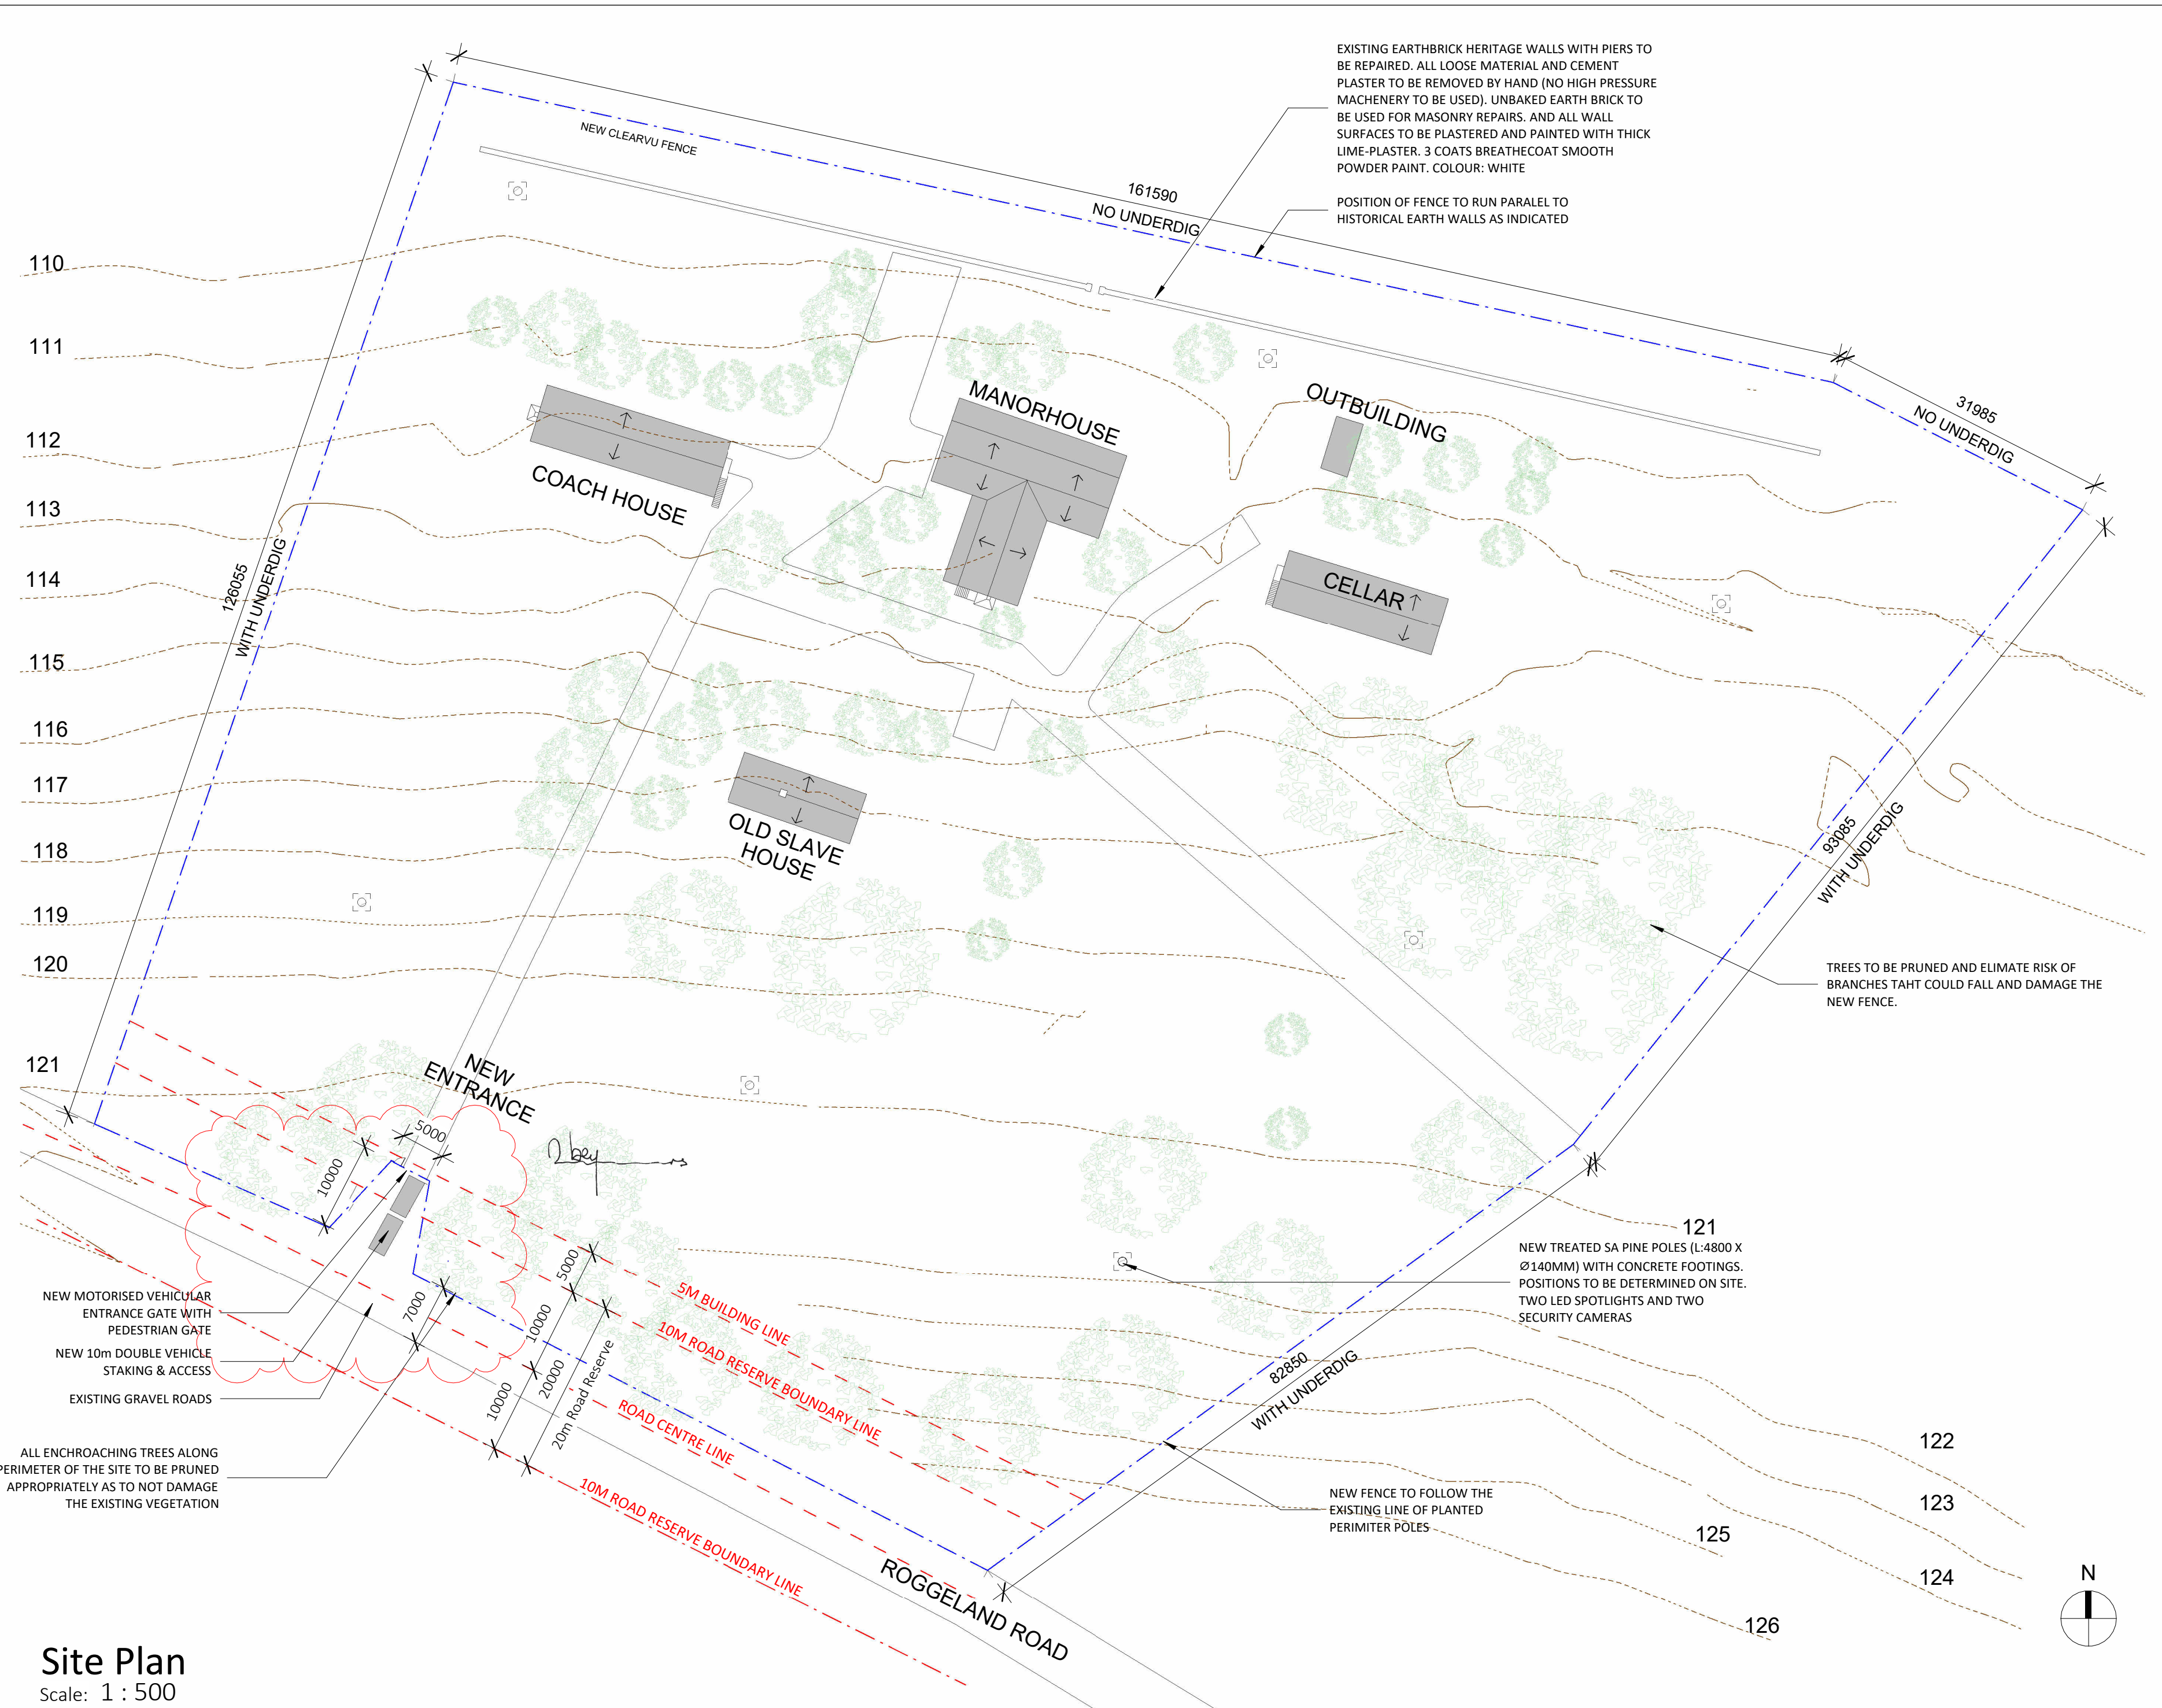

Site Plan
Scale: 1 : 500

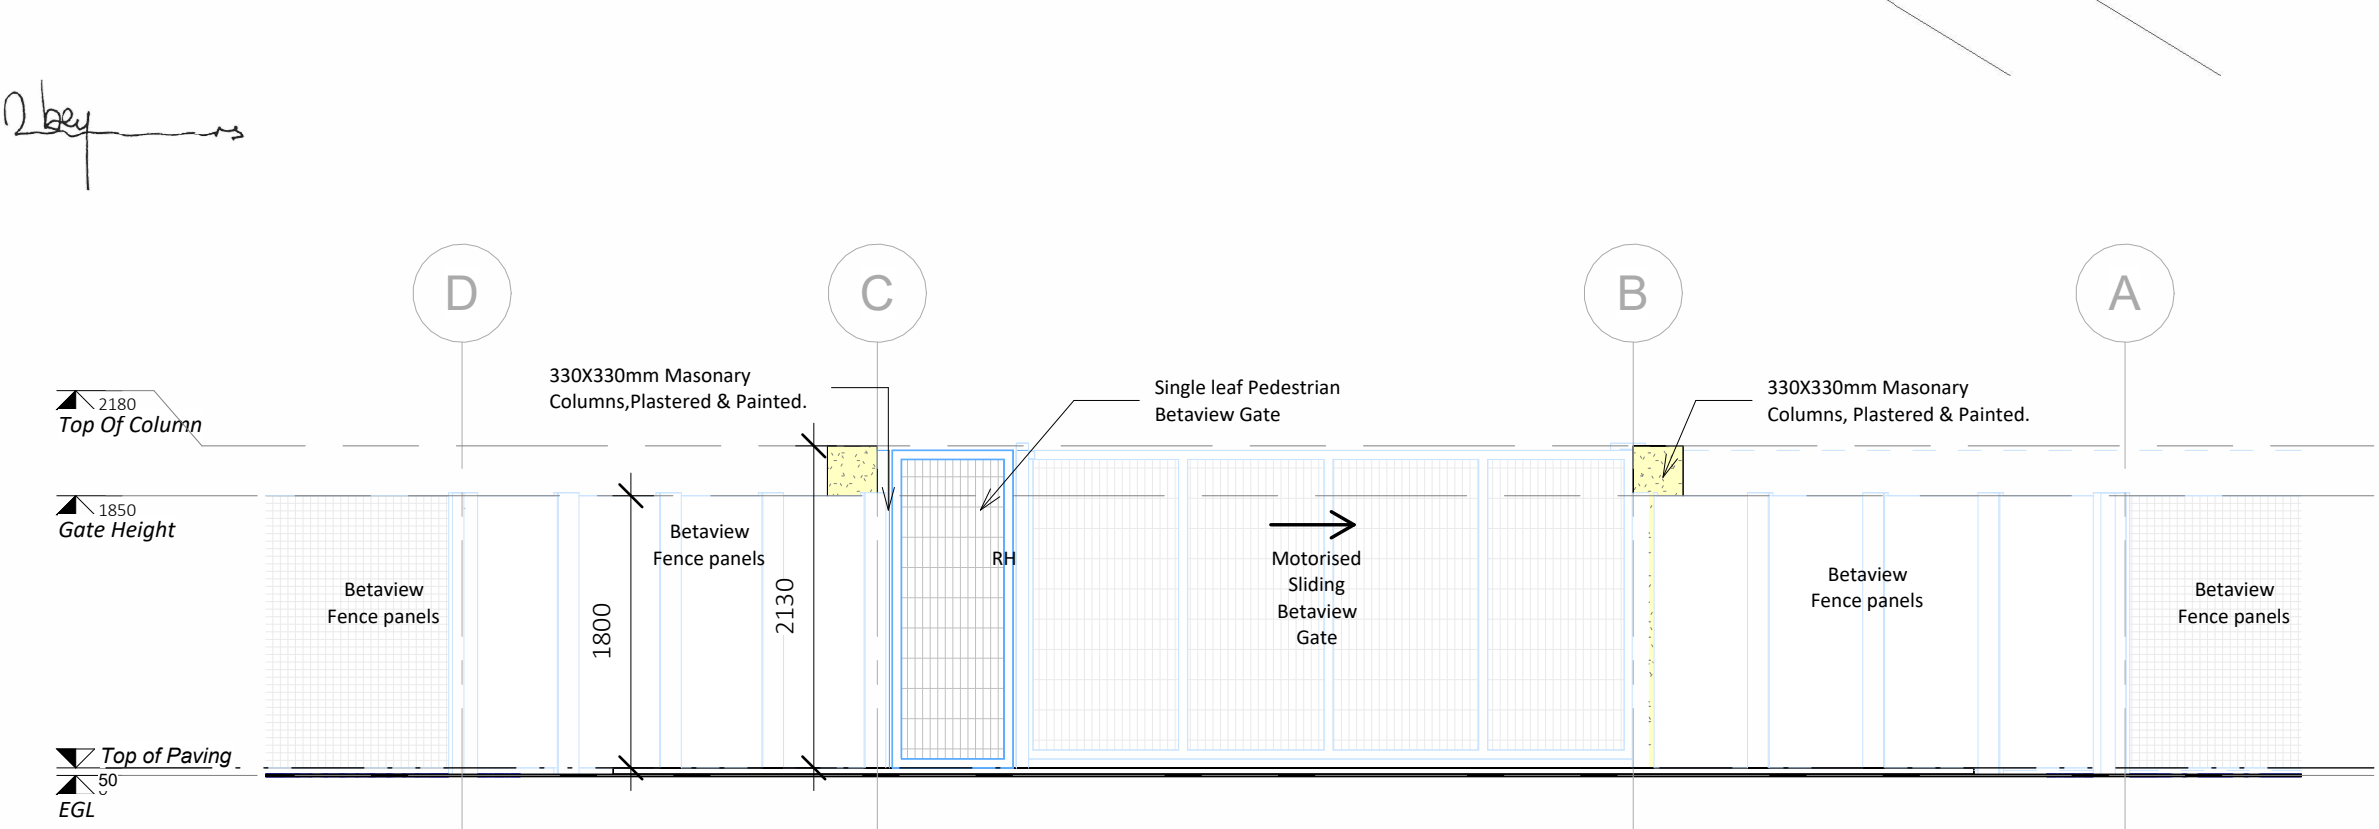

Entrance Elevation
Scale: 1 : 50

Revisions			
B	Council Amendments	2025.05.06	RN
A	Council Amendments	2025.04.15	DS
	Issued for Council	2024.11.28	
rev:	description:	date:	by:

Client

South African Heritage Resources Agency
an agency of the Department of Arts and Culture

Client signature: *Nbey*

Discipline

Architecture
Tusk Professional Services
Panorama Building, Second floor
Tygerberg Office Park
Platteklouf 2, Cape Town
Tel: +27 (0) 21 424 4586/23
www.tuskcass.co.za

Professional signature:

Project

Additions and alterations to Onderdal Offices and Goede Rust Farm
Farm 1341
Dal Josephat Farm
Roggeland Road
7646

Title

Goede Rust Farm Site Plan

COUNCIL SUBMISSION			
Arch	As indicated	2025.04.15	
discipline:	scale @ A1:	date:	
Nbey	DS	Nbey	
design:	drawn:	check:	
project no:	dwg no:	rev	
PS2057_2024	1000	1 B	