

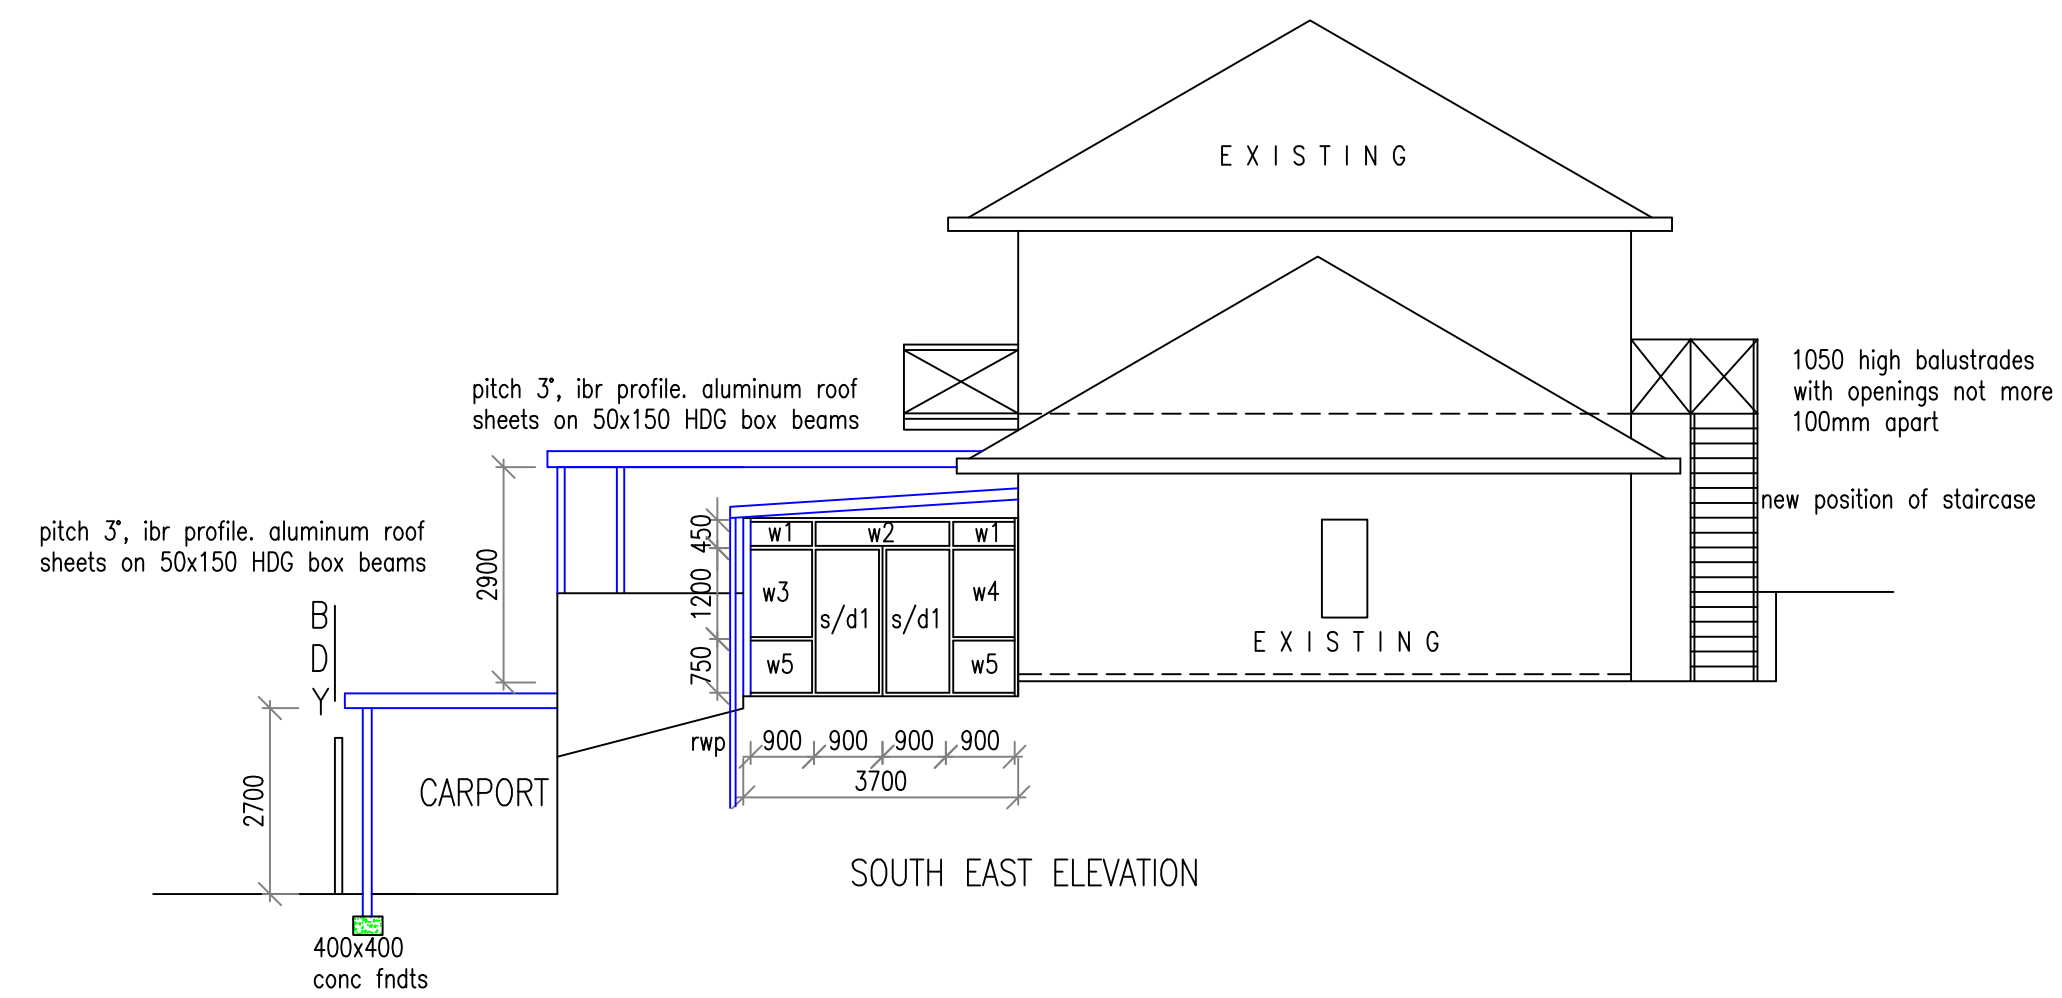
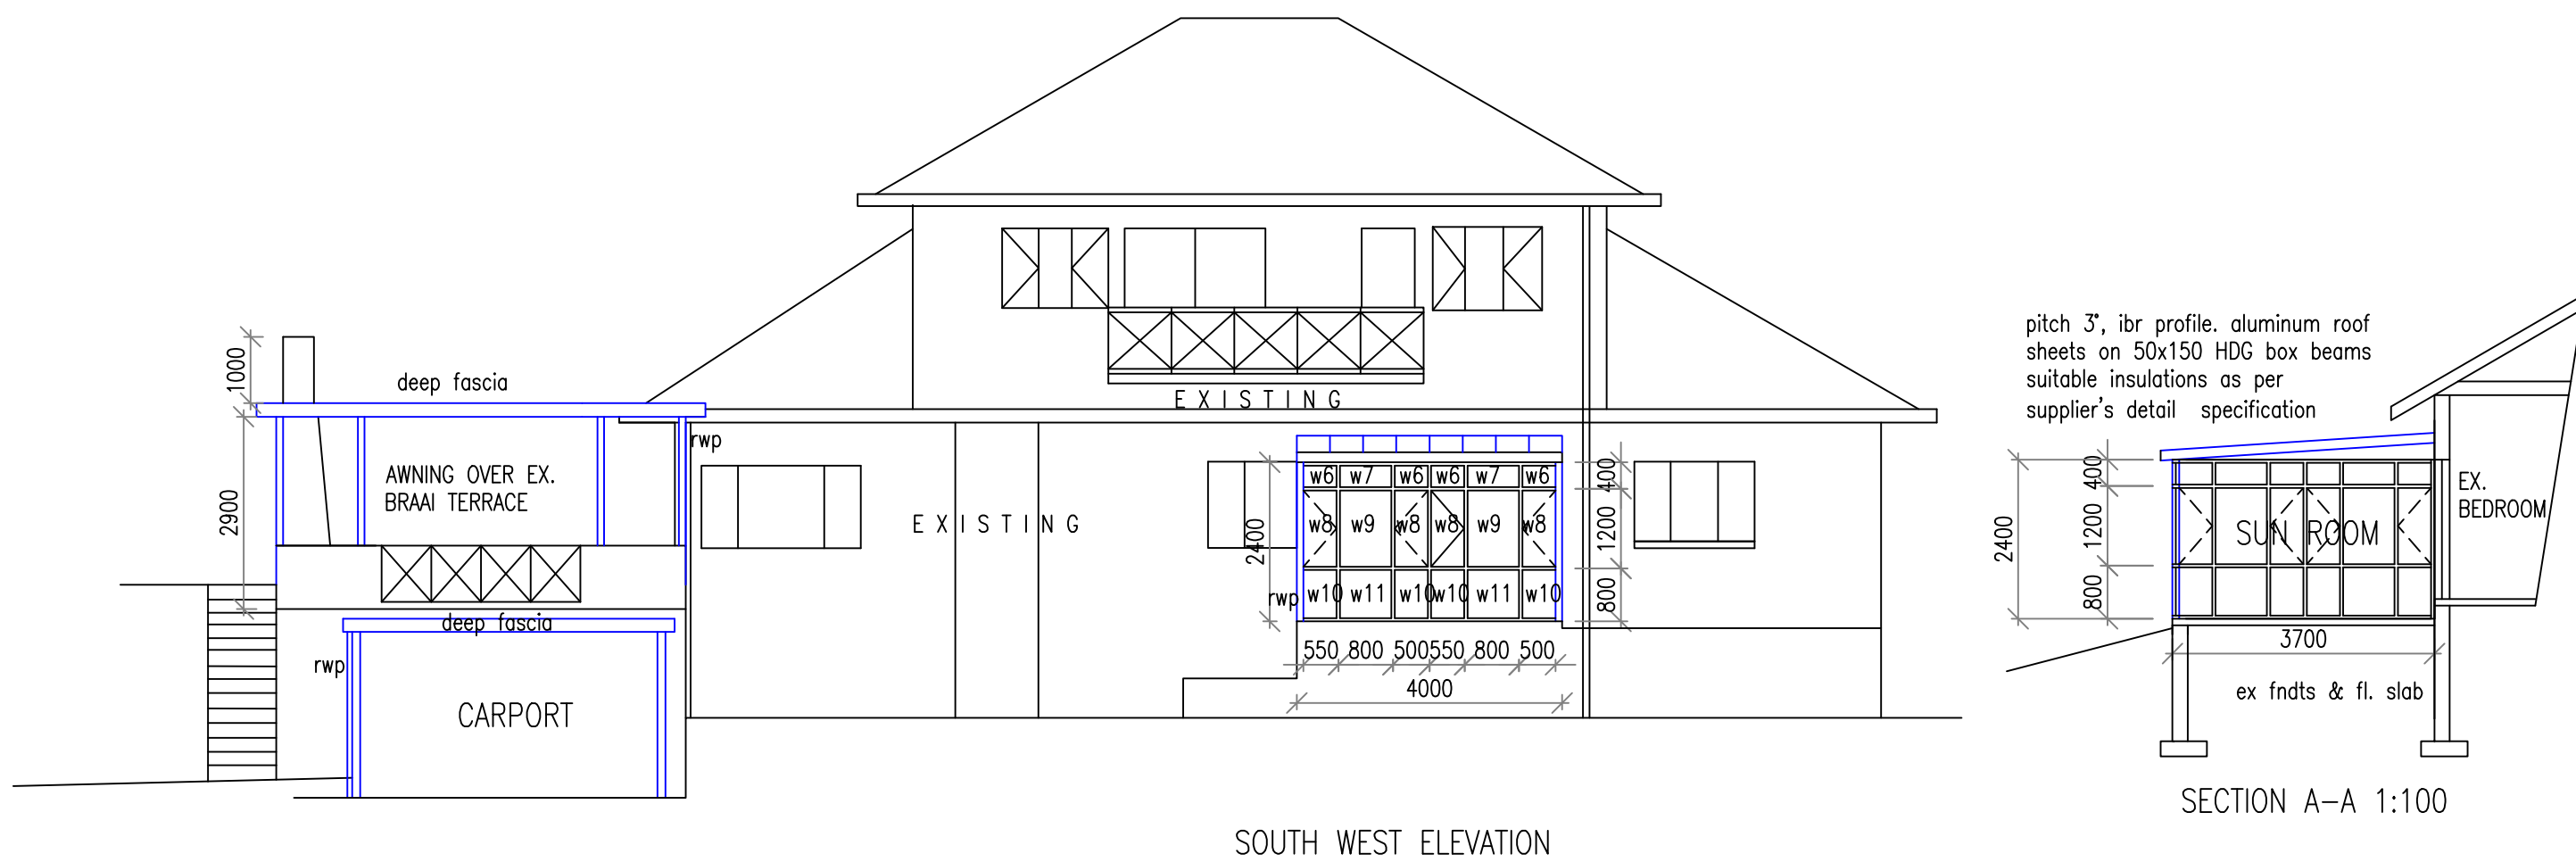


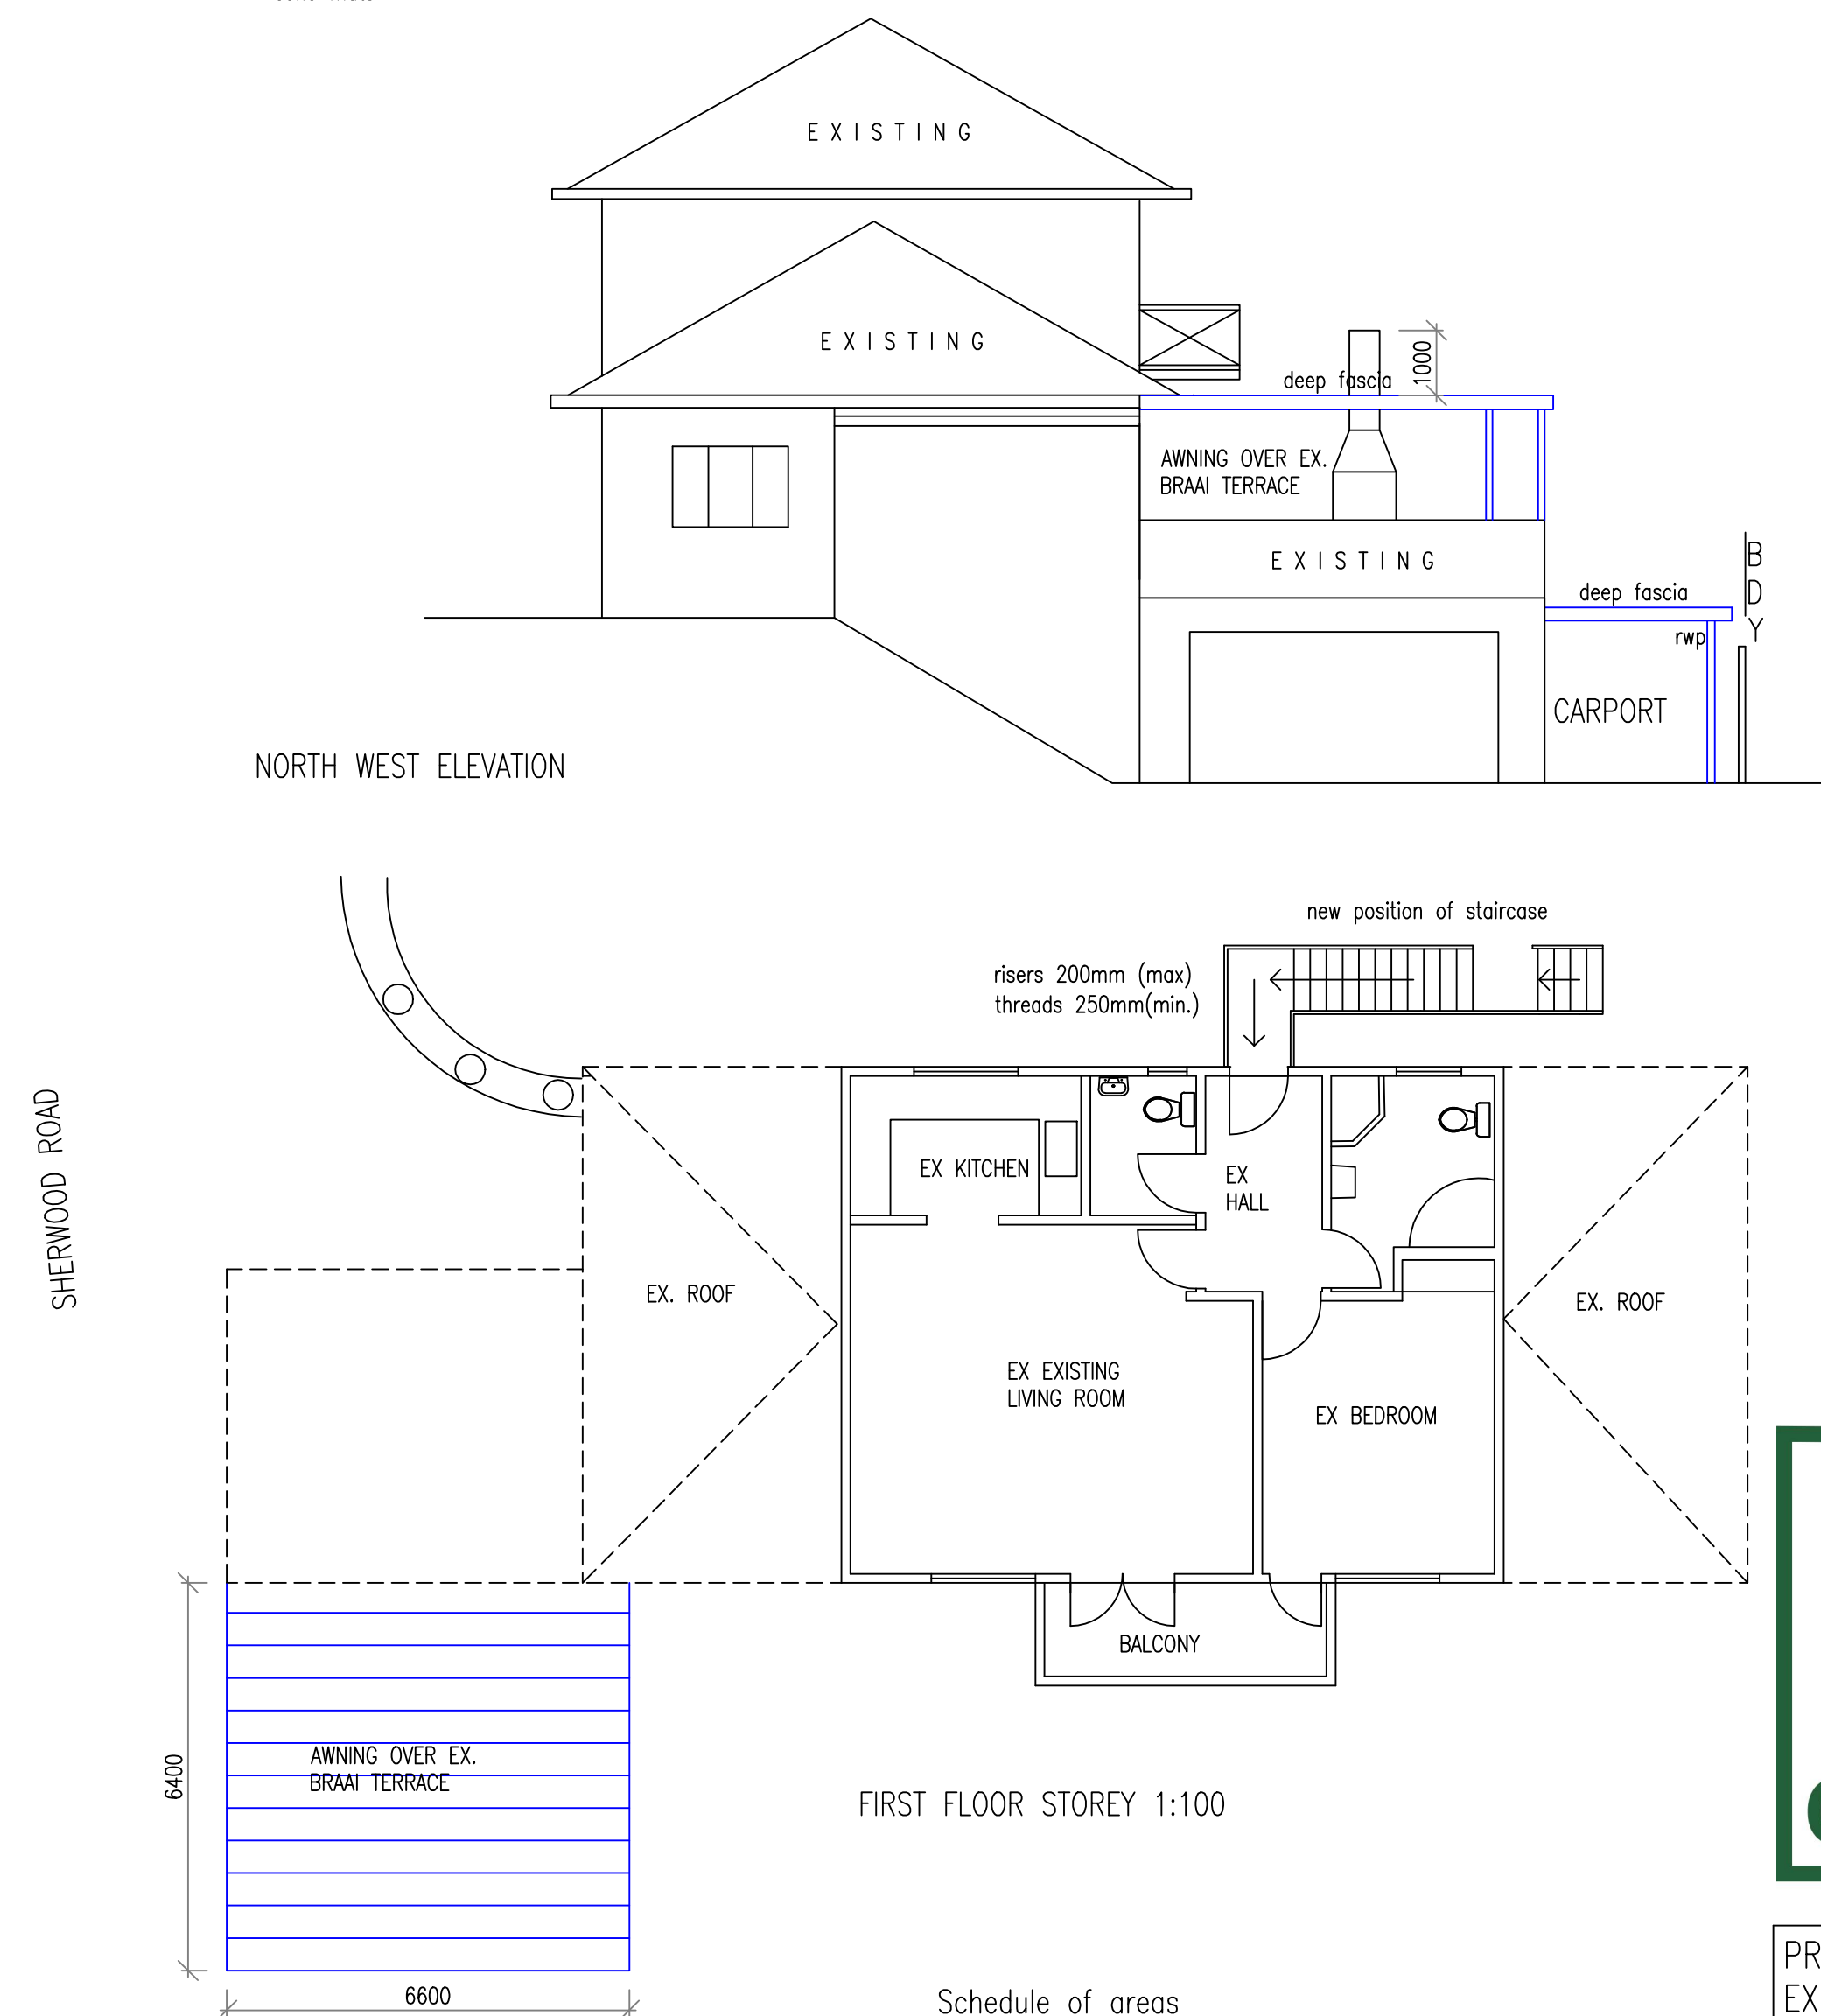

Notes
All levels & dimensions to be checked on site prior to commencement of any new work
Figured dimensions to be taken in preference to scaling
Ground levels are approximate position
Foundations to be taken from below natural ground
Foundations not to encroach over site boundary

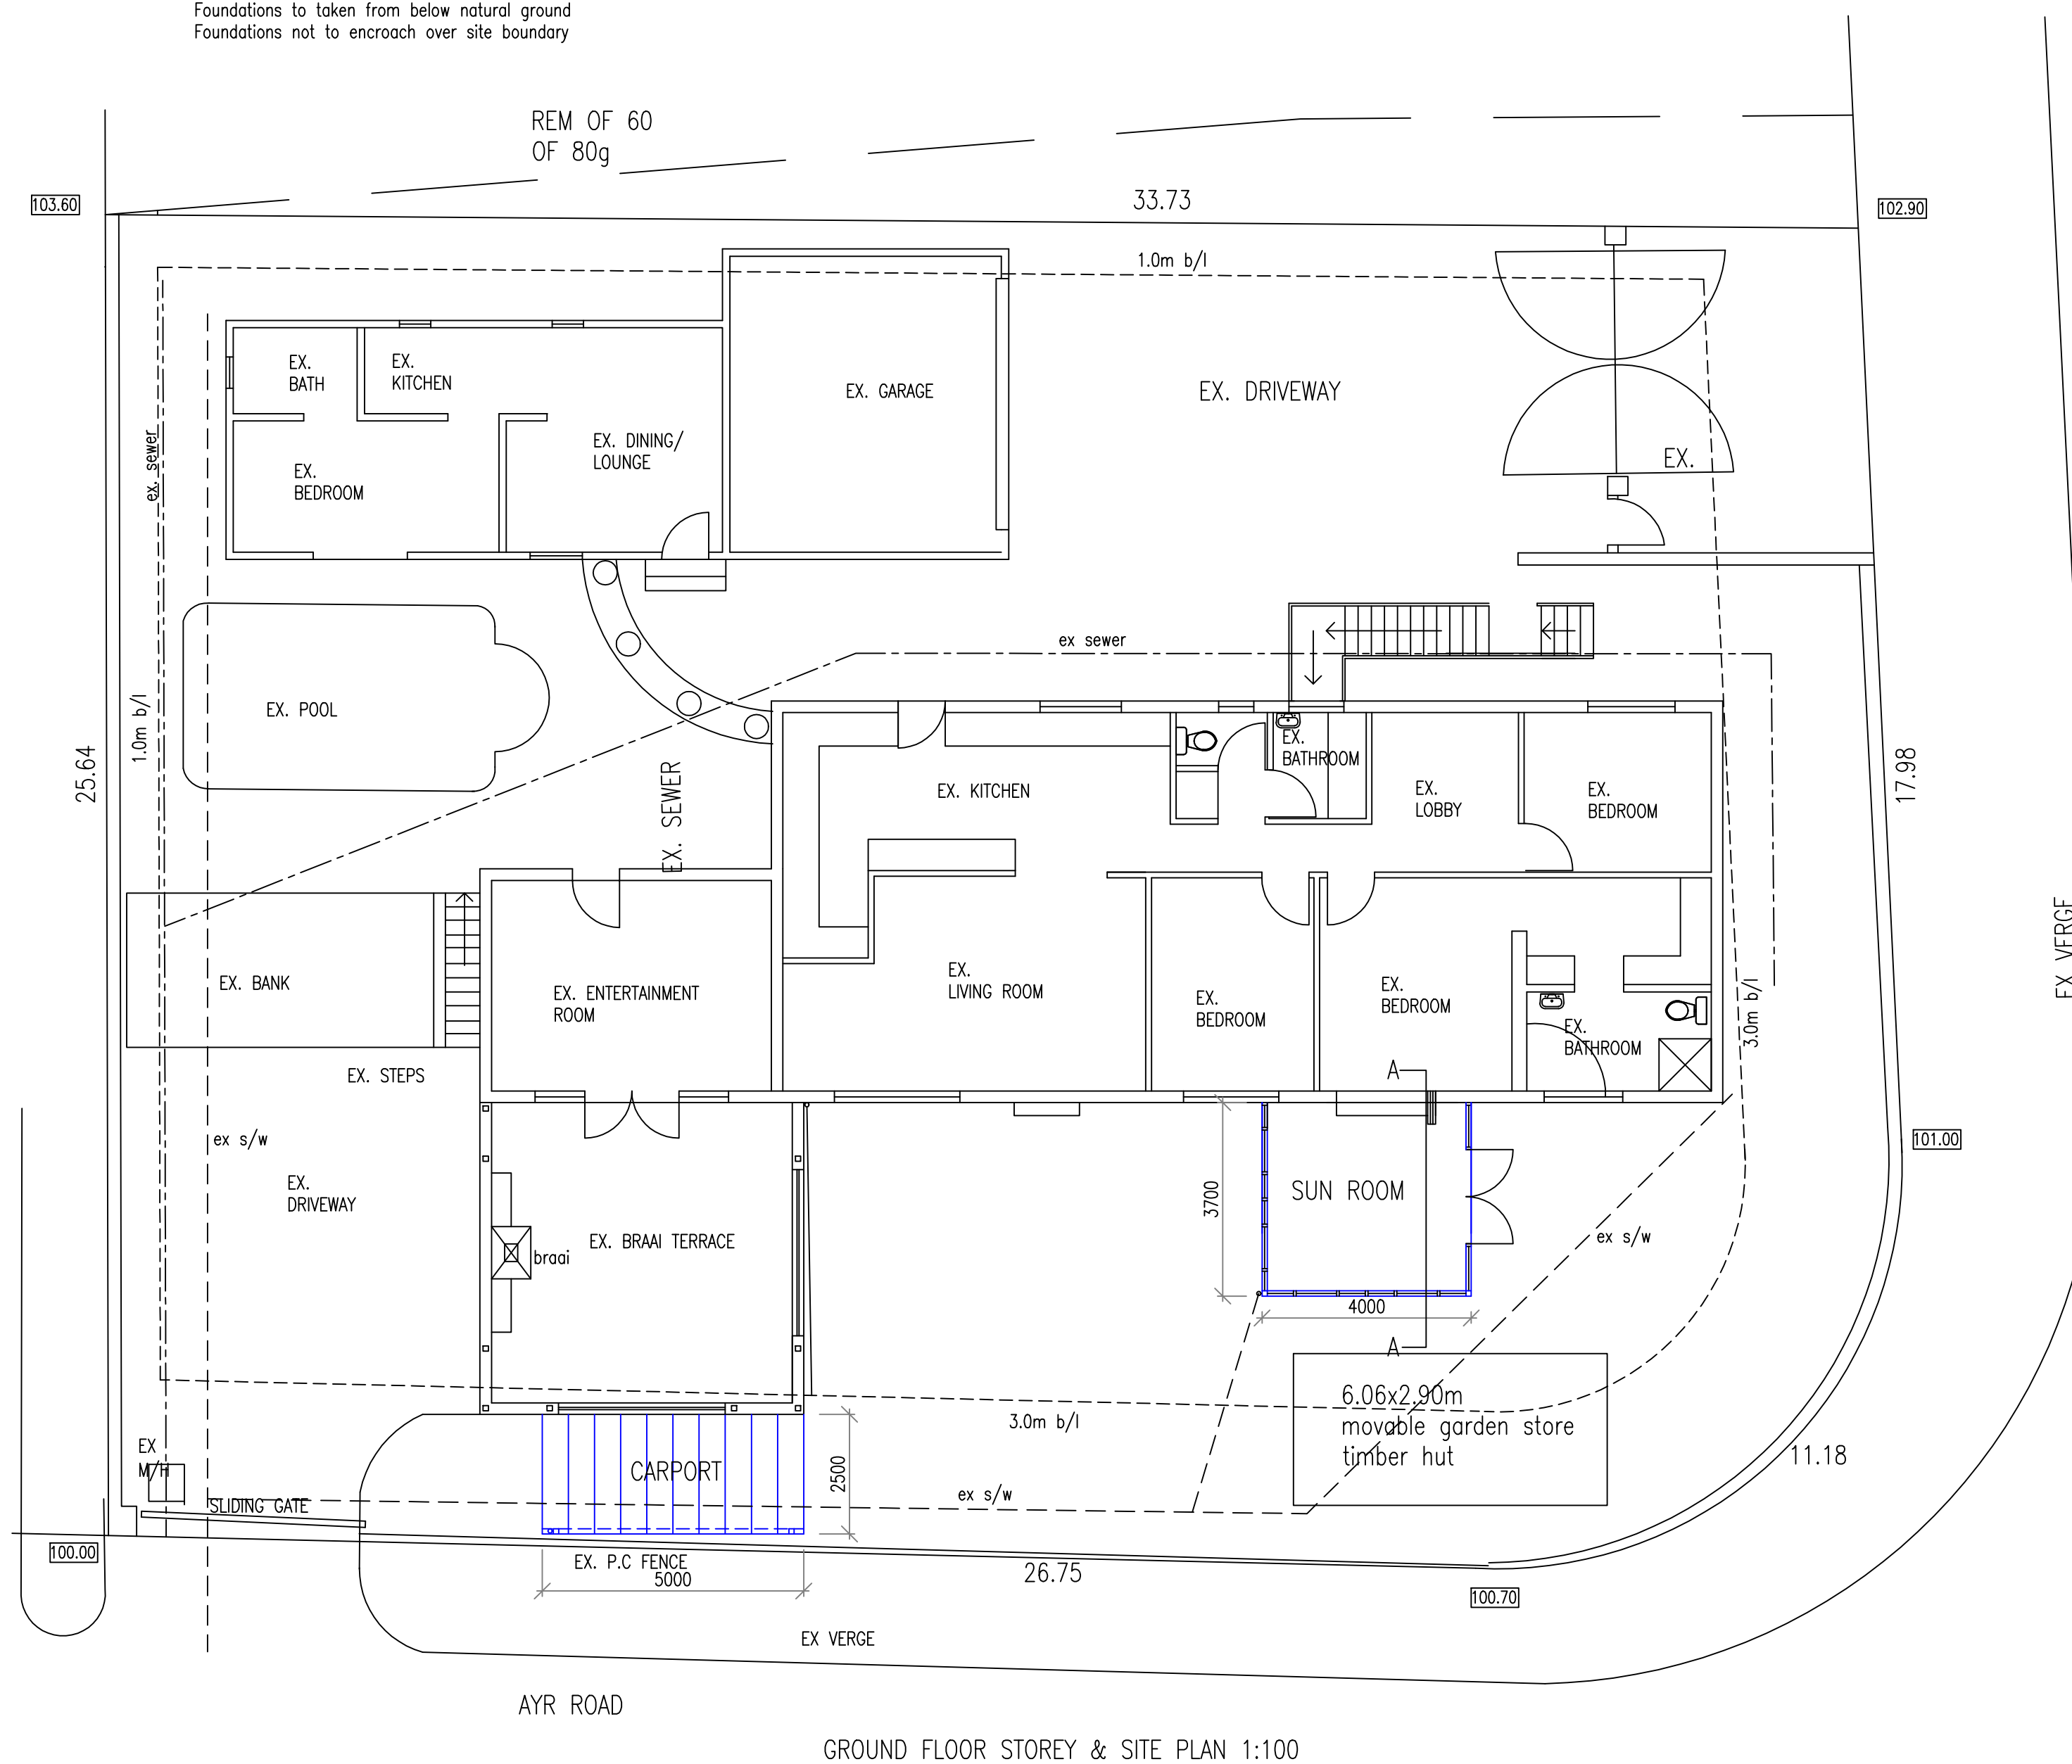

Schedule of areas	
Site area	920.00m ²
Existing coverage	334.00m ²
Prop coverage	27.30m ²
Total coverage	361.13m ²
Proposed area for submission purpose	70m ²

WINDOW SCHEDULE

window/ door no.	w1 to w11, s/d 1
frame material	aluminium
frame type	aluminium
glazing material	6mm laminated annealed safety glass
no. of sides supported	4 sides
glazing pane-min. thickness	6mm
glazing pane-max. area	2.9m ²



PROPOSED ADDITIONS & ALTERATIONS TO EXISTING DWELLING
FOR MR. G. & MRS. L.M. BIDDULPH
AT 35 SHERWOOD ROAD
ON PORT. 120 OF ERF 809 DUIKER
FONTEIN

DRWG NO. M.M. 05/04/35 S.R.
owner's signature

mm — designs
architecture

M.Moodley
34 Jupiter Road
Westville
Tel. 031 2620709 / 0837880690
S.A.C.A.P. Reg no. S.T. 1022
mmoodley@obsamail.co.za