


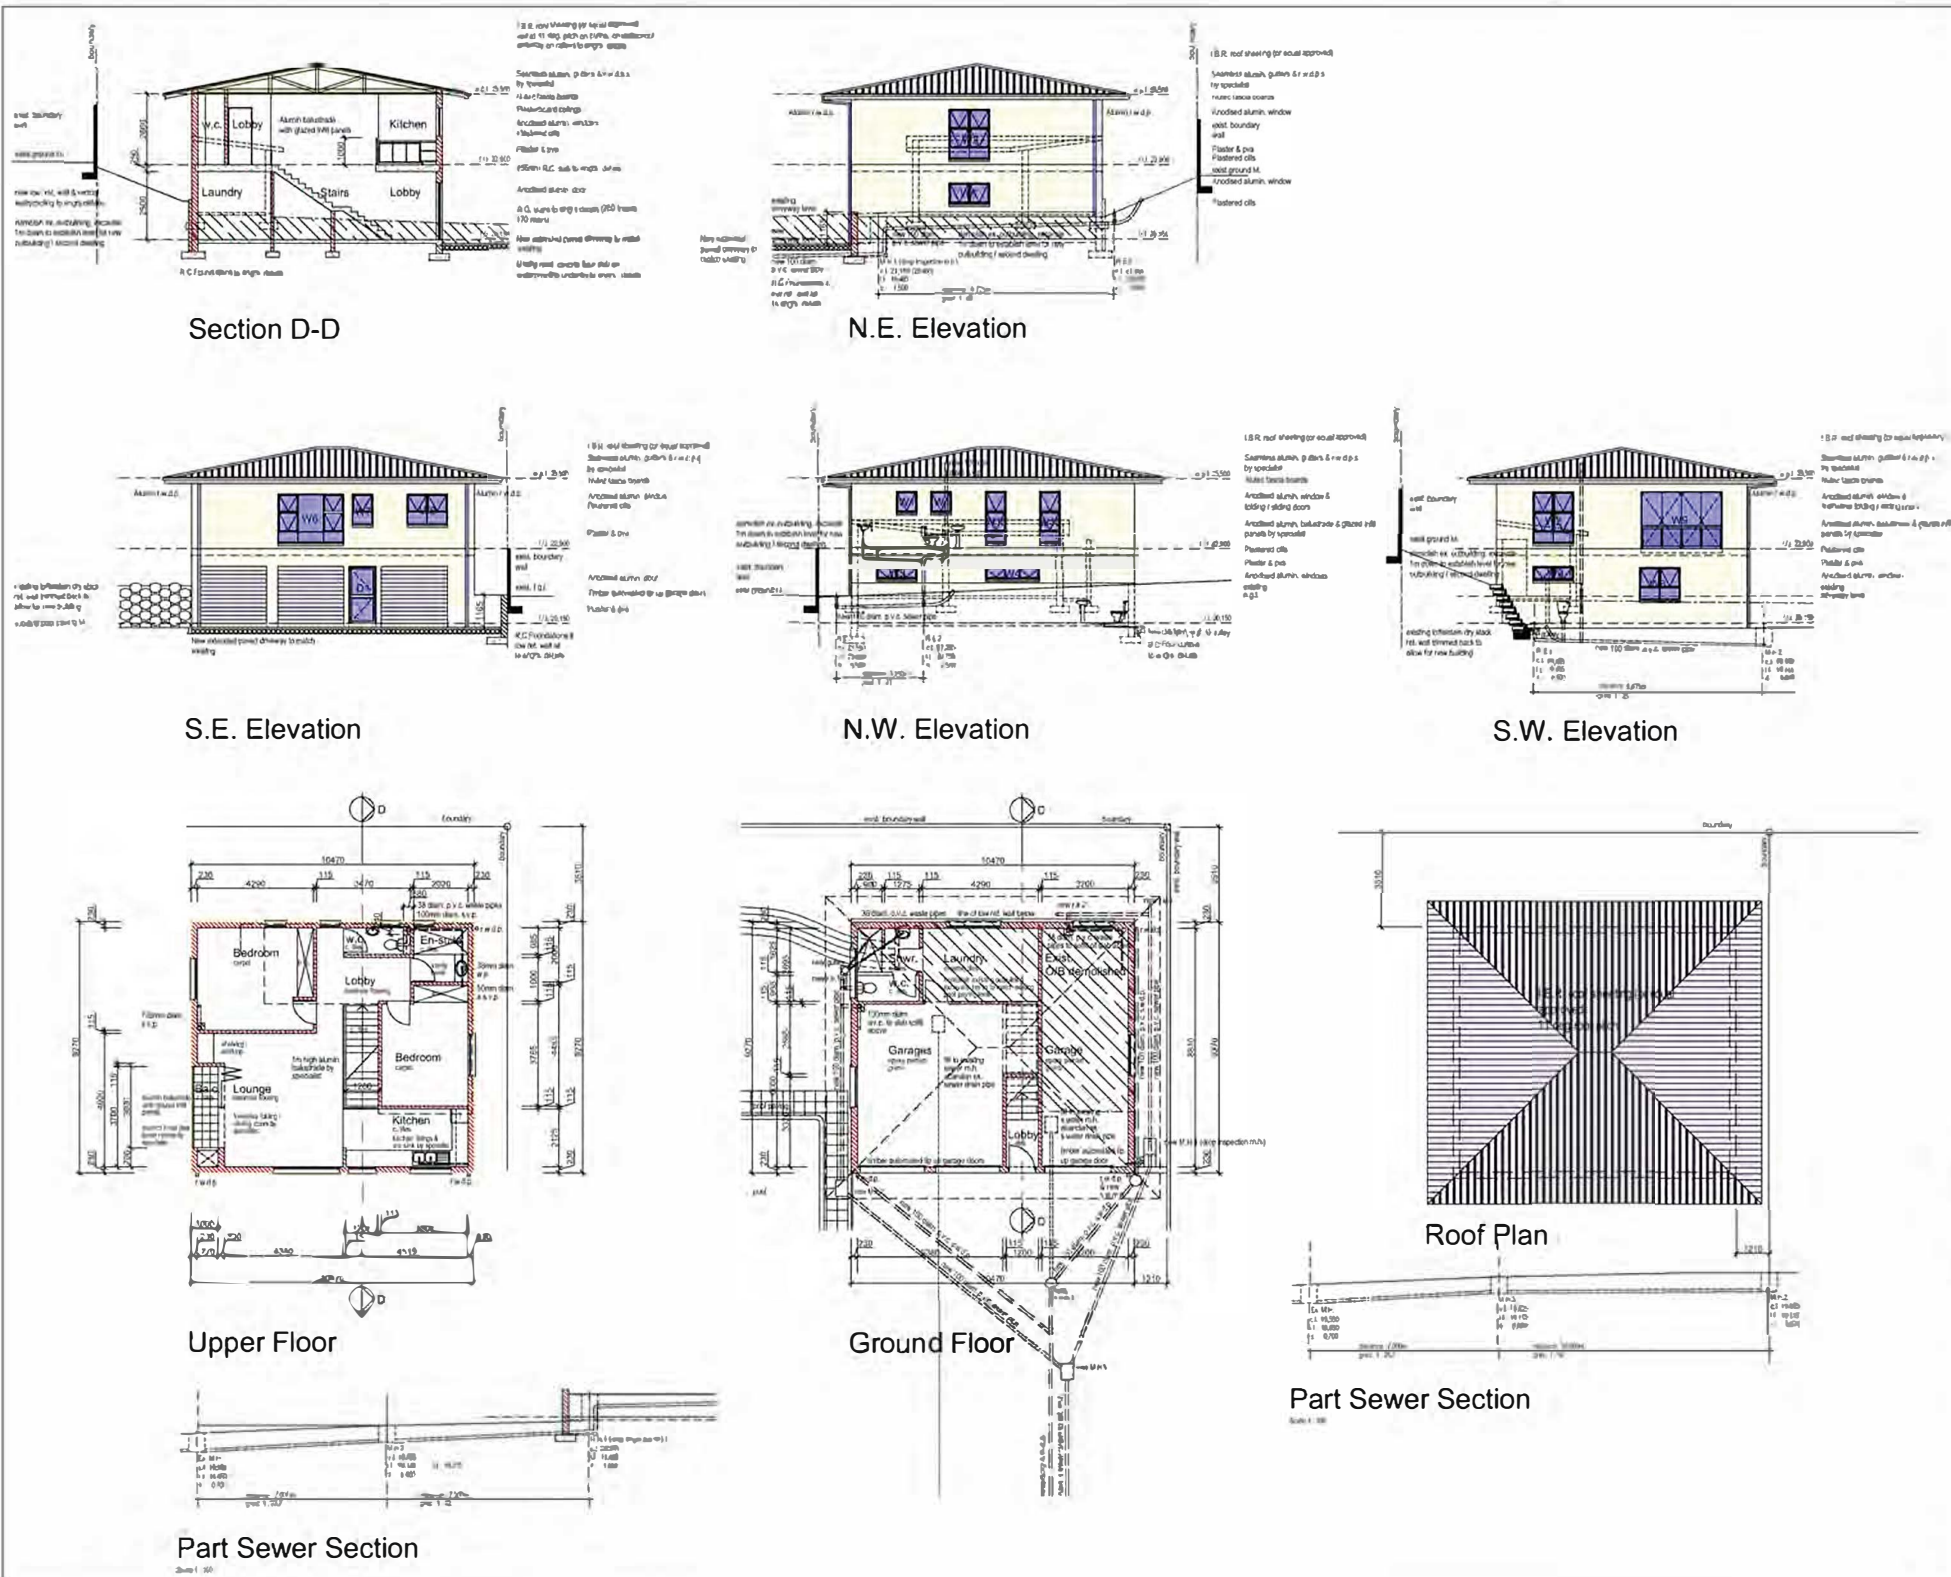

A Holden

B A Robb



B.A. Robb - N.C.A.P. REG. NO. 15

25 QUALIF. EXPR. YEARS

PHONE: 011-338854

PROJECT TITLE & CLIENT INFORMATION

PROPOSED SECOND DWELLING, OUTBUILDING & ADDS. & ALTS. TO DWELLING FOR : A J OLSEN

DRAFTING: ABBEY

DATE OF SUBMISSION: 21/01/2025

DATE OF REVISION: 21/01/2025

SUBMISSION DETAILS			
NO.	DATE	REVISION	BY
1,101	21/01/2025	01	ABB
PROJECT NO. 2107005 WD02		0	