


DEMOLITION LEGEND	
	Demolished Walls
	Demolished Fittings

AREA LEGEND	
	MOTHBALLED AREA
	LEASE AREA
	TOTAL AREA

Area: 126.4m²	Area: 660.6m²	Area: 787.0m²
---------------	---------------	---------------

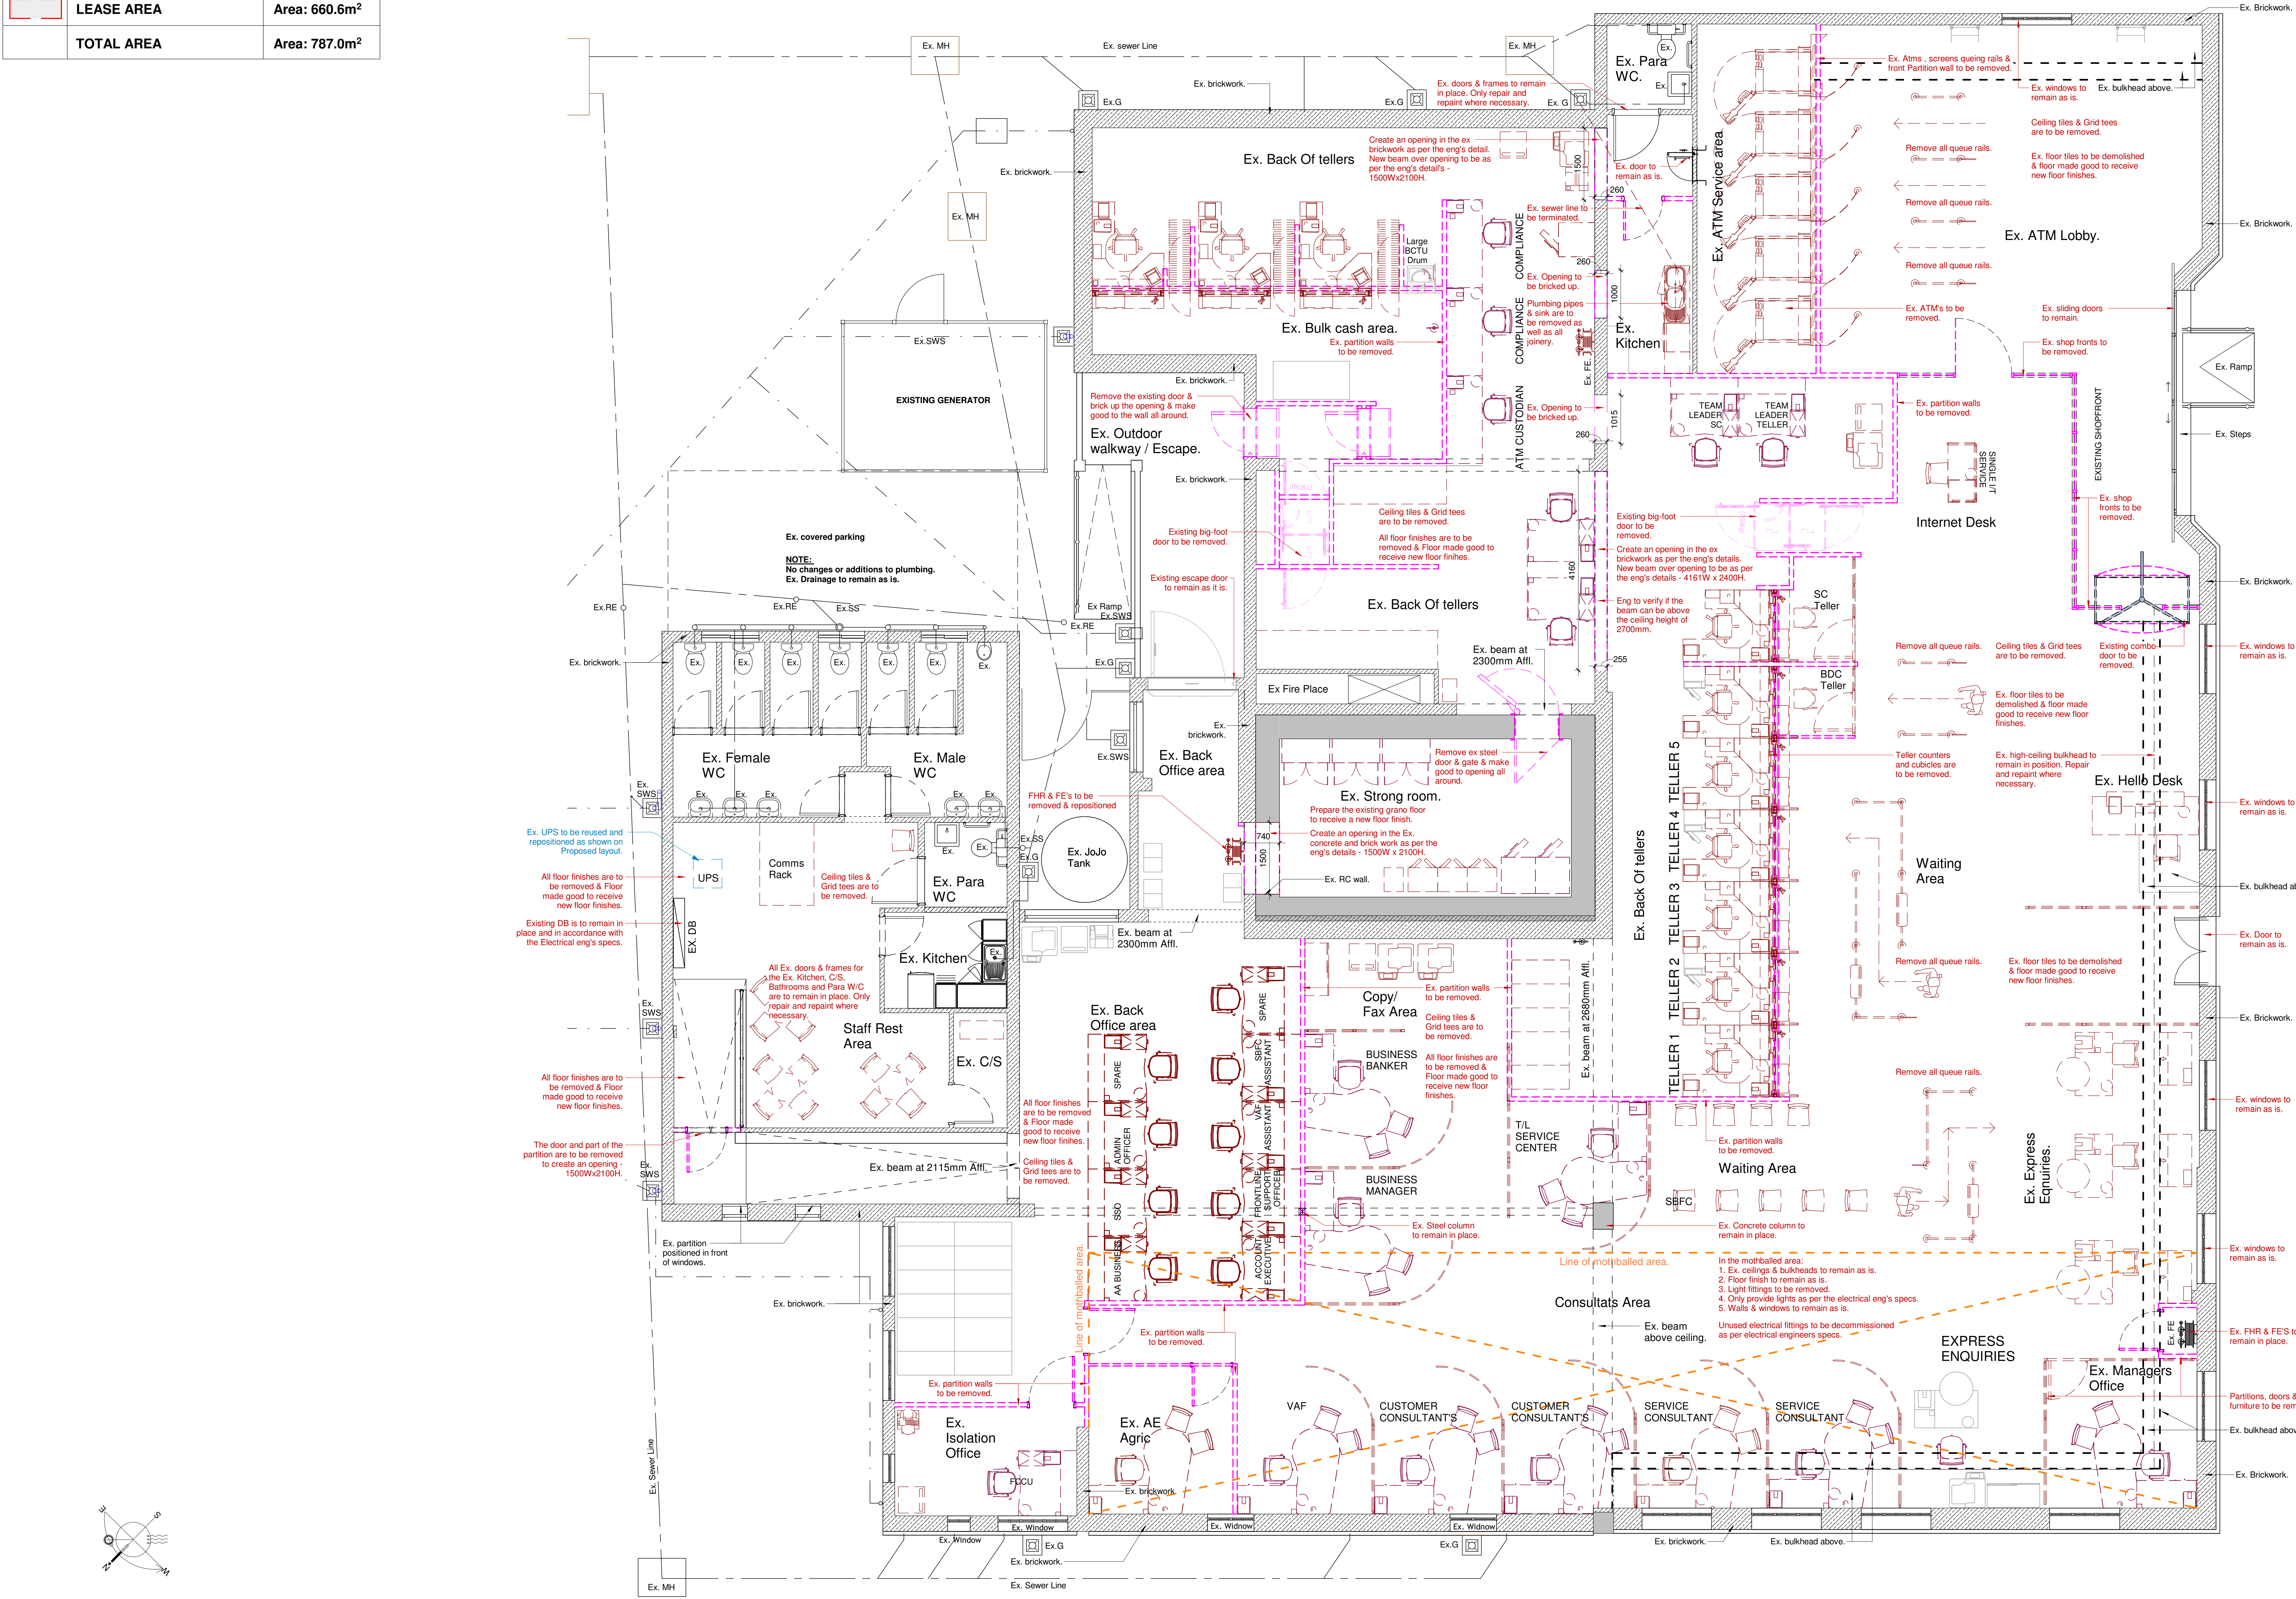

Kokstad SBSA
Submission - Ground Storey - Demolition Layout
Scale 1 : 50

SHEET:
This drawing is the copyright and the property of Kuppan Architectural Designs (Pty) LTD and MUST NOT be retained, copied, distributed or used without the written approval of the company's director.



CASE: 25413


10 July 2025

APPROVED

A2025/05/28Issued for Municipal Approval.

REVISION: DATE: DESCRIPTION:

CONSULTANT:


Kuppan Architectural Designs

CONTACT DETAILS:

Tel: 031 285 1838
Fax: 086 627 8864
Cell: 083 267 1427
Email: shervin@kaddesigns.co.za
Address: 2nd Floor, MBA Building, 40 Essex Terrace, Westville
Postal: P.O. Box 1324 Wandsbeck, 3631

NAME: Shervin Kuppan

SACAP No: P/AU0400004

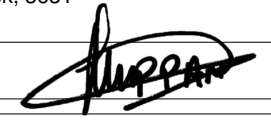


CLIENTS / OWNERS DETAILS:

Standard Bank of South Africa Limited.

Authorized Representative:

Andre Mostert.

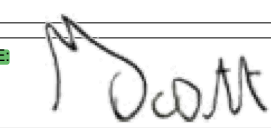

PROJECT TITLE:

Proposed Internal Alterations & Refurbishments to Existing Building on ERF 496 - Kokstad at 68 Main Street, Kokstad - KwaZulu Natal Standard Bank.

DRAWING TITLE:

Internal Alterations and Refurbishments to Existing Building, for Standard Bank. Demolition Layout

DRAWING NUMBER:

191_SD1002

SCALE:

(A0) As indicated

REVISION:

A

DRAWN BY:

S.S.B.Roy

ISSUED FOR:

Approved

ISSUED DATE:

2025/05/28

CDS No. Number:

25413_2025_05_28_01